

SALOMONS ESTATE

EVENT SPACES

www.salomons-estate.com
Salomons Estate, Broomhill Road,
Tunbridge Wells, Kent, TN3 0TG



Science Theatre	1
Theatre Bar	3
Vera Bryce	5
The Drawing Room	7
The Gold Room	9
Leighton	11
Newton	13
Laura de Stern	15
Douglas Bennett	17

SCIENCE THEATRE

AT SALOMONS ESTATE

www.salomons-estate.com
Salomons Estate, Broomhill Road,
Tunbridge Wells, Kent, TN3 0TG




© John Knight

SCIENCE THEATRE

AT SALOMONS ESTATE

www.salomons-estate.com
 Salomons Estate, Broomhill Road,
 Tunbridge Wells, Kent, TN3 0TG

Standing	400
Board Room	68
Dining/Round Tables	200
Theatre	230
Sprigs	150
Exam Style	70
Classroom	77
Cabaret	185
AV Equipment	Projector, screen, speakers, hand held microphones
Wheelchair Access	Yes

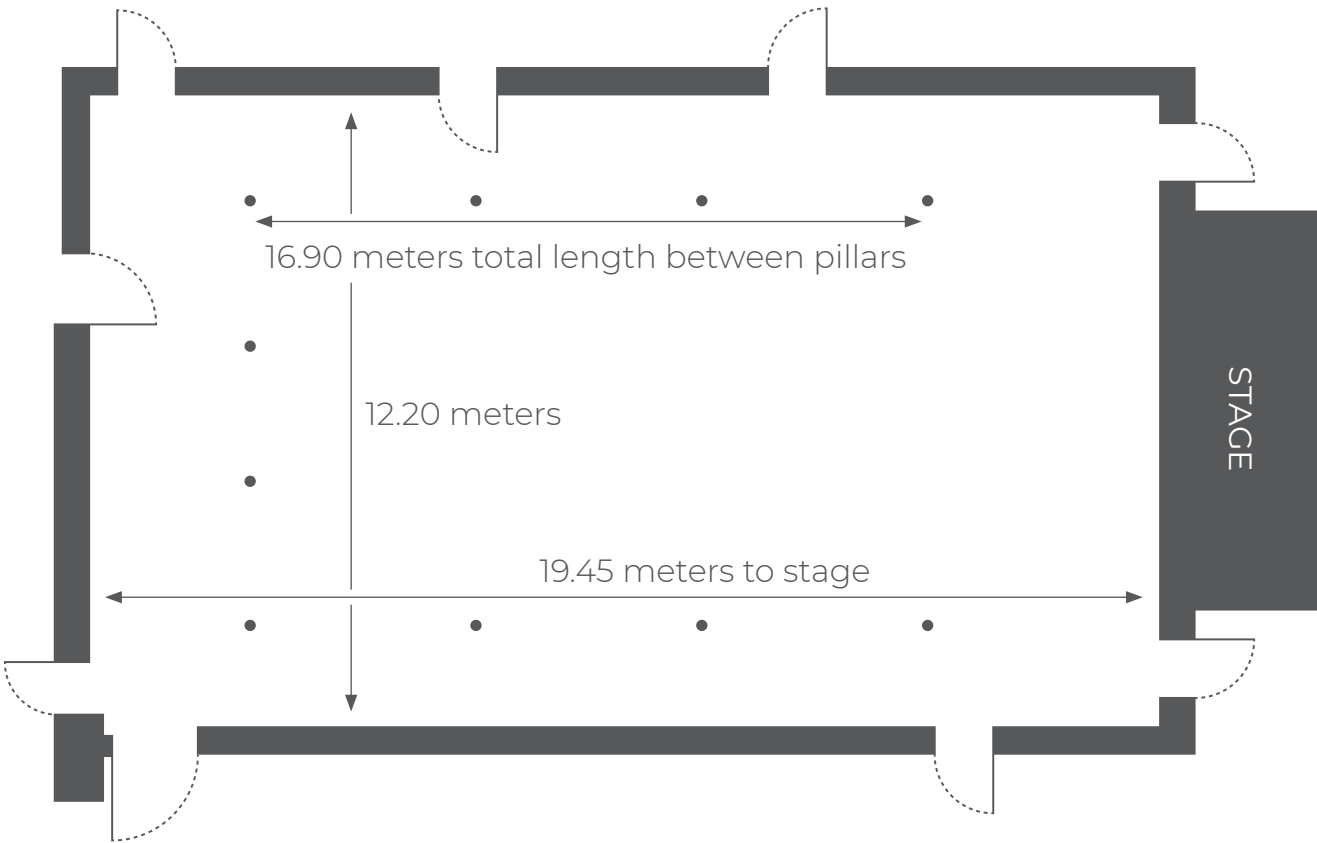

STAGE DIMENSIONS: 7.20 meters across, 5.00 meters to stage, 13.70 meters to organ, 7.65 meters in height

*Drawings are for illustration purposes and are not to scale, all measurements approximate

THEATRE BAR

AT SALOMONS ESTATE

www.salomons-estate.com
Salomons Estate, Broomhill Road,
Tunbridge Wells, Kent, TN3 0TG




THEATRE BAR

AT SALOMONS ESTATE

www.salomons-estate.com
Salomons Estate, Broomhill Road,
Tunbridge Wells, Kent, TN3 0TG

Standing | 100
Seating | 20

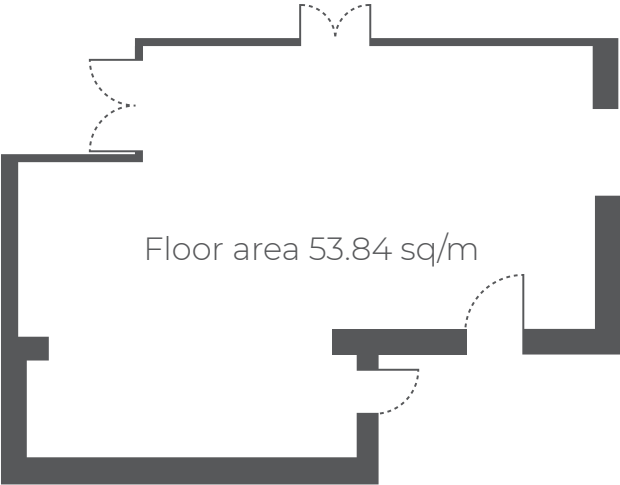

*Drawings are for illustration purposes and are not to scale, all measurements approximate

VERA BRYCE

AT SALOMONS ESTATE

www.salomons-estate.com
Salomons Estate, Broomhill Road,
Tunbridge Wells, Kent, TN3 0TG



© John Knight

VERA BRYCE

AT SALOMONS ESTATE

www.salomons-estate.com
Salomons Estate, Broomhill Road,
Tunbridge Wells, Kent, TN3 0TG

Board Room	32
Round Tables	50
Theatre	60
Classroom	30
Cabaret	40
U-shape	25
Circle of chairs	30
AV Equipment	Projector, screen, speakers
Wheelchair Access	Yes



*Drawings are for illustration purposes and are not to scale, all measurements approximate

THE DRAWING ROOM

AT SALOMONS ESTATE

www.salomons-estate.com
Salomons Estate, Broomhill Road,
Tunbridge Wells, Kent, TN3 0TG




THE DRAWING ROOM

AT SALOMONS ESTATE

www.salomons-estate.com
Salomons Estate, Broomhill Road,
Tunbridge Wells, Kent, TN3 0TG

Ceremony/Theatre	120
Dining/Round Tables	93
Sprigs	108
Cabaret	55
U-shape	40
AV Equipment	Speakers, microphone
Wheelchair Access	Yes

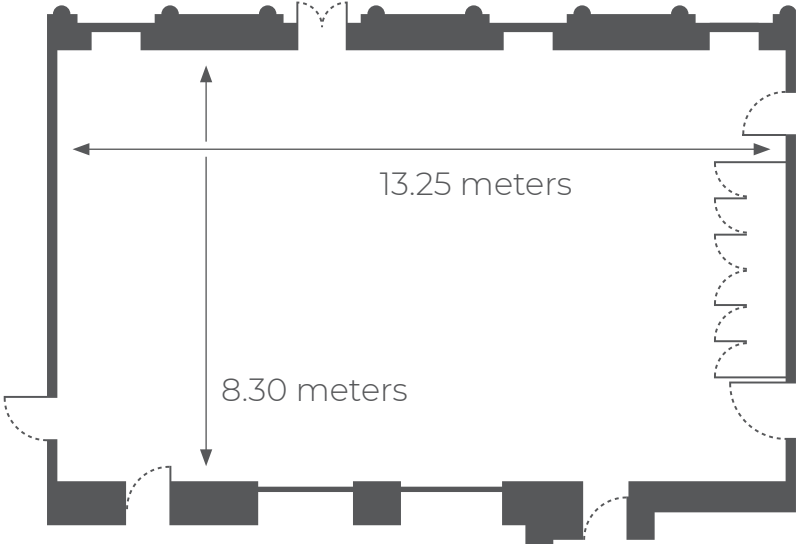

*Drawings are for illustration purposes and are not to scale, all measurements approximate

THE GOLD ROOM

AT SALOMONS ESTATE

www.salomons-estate.com
Salomons Estate, Broomhill Road,
Tunbridge Wells, Kent, TN3 0TG




THE GOLD ROOM

AT SALOMONS ESTATE

www.salomons-estate.com
Salomons Estate, Broomhill Road,
Tunbridge Wells, Kent, TN3 0TG

Board Room	20
Dining	30
Ceremony/Theatre	65
Classroom	18
Cabaret	18
U-shape	20
AV Equipment	42" plasma screen, speakers
Wheelchair Access	Yes

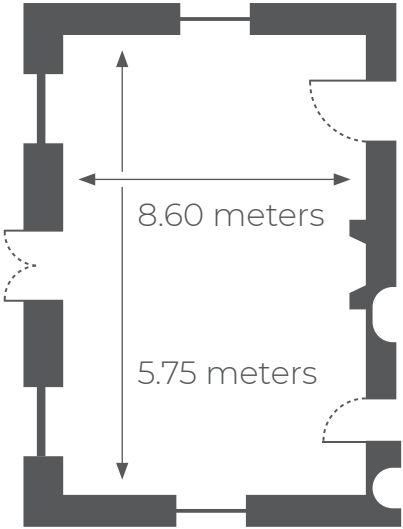

*Drawings are for illustration purposes and are not to scale, all measurements approximate

LEIGHTON

AT SALOMONS ESTATE

www.salomons-estate.com
Salomons Estate, Broomhill Road,
Tunbridge Wells, Kent, TN3 0TG




LEIGHTON

AT SALOMONS ESTATE

www.salomons-estate.com
Salomons Estate, Broomhill Road,
Tunbridge Wells, Kent, TN3 0TG

Board Room	24
Private Dining	40
Theatre	50
Classroom	18
Cabaret	24
AV Equipment	42" plasma screen, speakers
Wheelchair Access	Yes

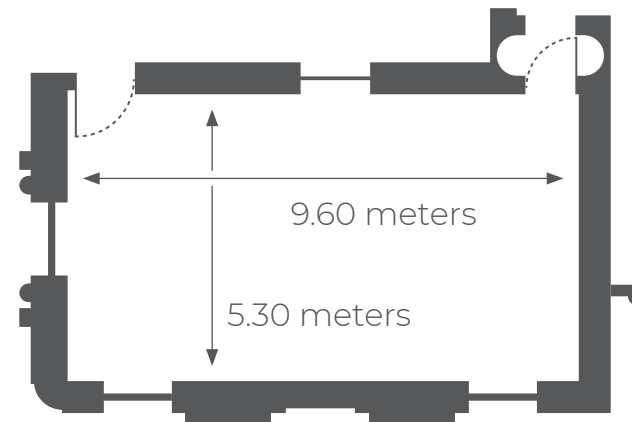

*Drawings are for illustration purposes and are not to scale, all measurements approximate

NEWTON

AT SALOMONS ESTATE

www.salomons-estate.com
Salomons Estate, Broomhill Road,
Tunbridge Wells, Kent, TN3 0TG




© John Knight

NEWTON

AT SALOMONS ESTATE

www.salomons-estate.com
Salomons Estate, Broomhill Road,
Tunbridge Wells, Kent, TN3 0TG

Board Room	12
Theatre	15
U-shape	8
AV Equipment	Plasma screen, speakers
Wheelchair Access	Yes

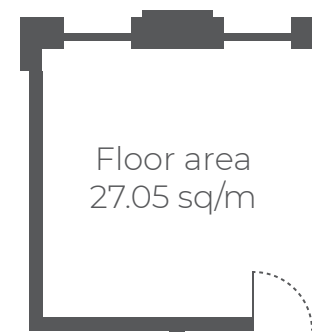

*Drawings are for illustration purposes and are not to scale, all measurements approximate

LAURA DE STERN

AT SALOMONS ESTATE

www.salomons-estate.com
Salomons Estate, Broomhill Road,
Tunbridge Wells, Kent, TN3 0TG



© John Knight

LAURA DE STERN

AT SALOMONS ESTATE

www.salomons-estate.com
Salomons Estate, Broomhill Road,
Tunbridge Wells, Kent, TN3 0TG

Board Room	20
Theatre	35
Classroom	12
Cabaret	18
U-shape	20
AV Equipment	Projector, screen and speakers
Wheelchair Access	No



*Drawings are for illustration purposes and are not to scale, all measurements approximate

DOUGLAS BENNETT

AT SALOMONS ESTATE

www.salomons-estate.com
Salomons Estate, Broomhill Road,
Tunbridge Wells, Kent, TN3 0TG



© John Knight


DOUGLAS BENNETT

AT SALOMONS ESTATE

www.salomons-estate.com
Salomons Estate, Broomhill Road,
Tunbridge Wells, Kent, TN3 0TG

Board Room	18
Theatre	20
Classroom	18
Cabaret	12
U-shape	13
Circle of chairs	15
AV Equipment	Projector, screen and speakers
Wheelchair Access	No

Floor area 37 sq/m

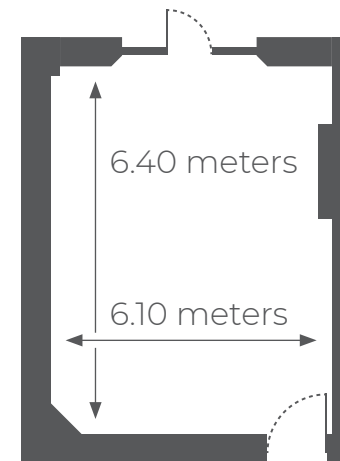


*Drawings are for illustration purposes and are not to scale, all measurements approximate

GROUND FLOOR

AT SALOMONS ESTATE

www.salomons-estate.com
Salomons Estate, Broomhill Road,
Tunbridge Wells, Kent, TN3 0TG

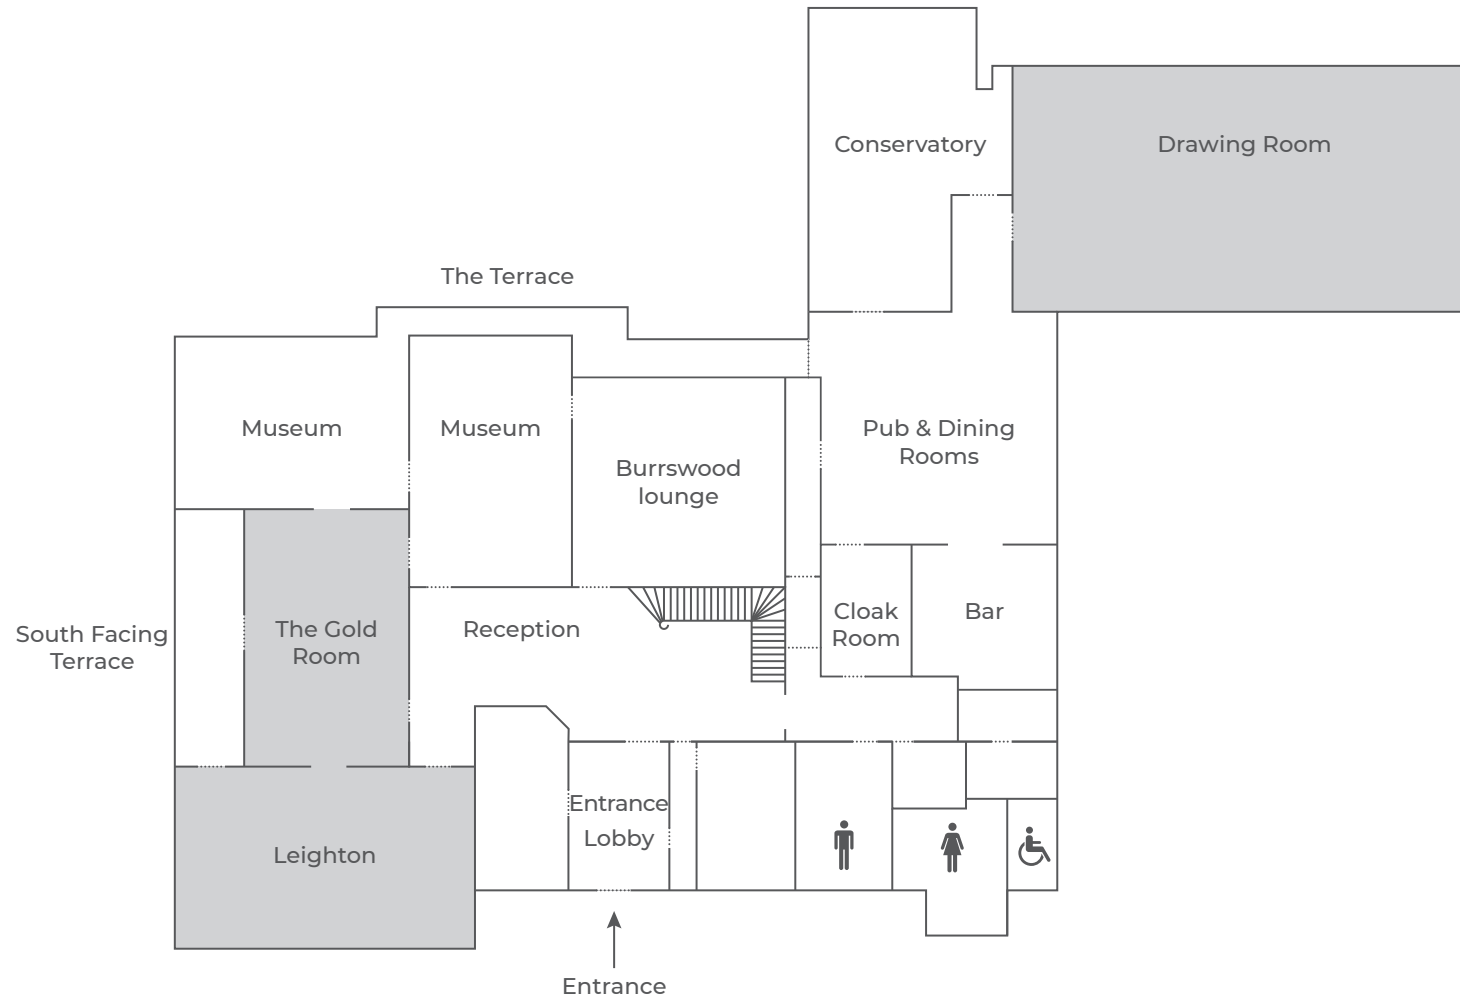


*Drawings are for illustration purposes and are not to scale, all measurements approximate

FIRST FLOOR

AT SALOMONS ESTATE

www.salomons-estate.com
Salomons Estate, Broomhill Road,
Tunbridge Wells, Kent, TN3 0TG

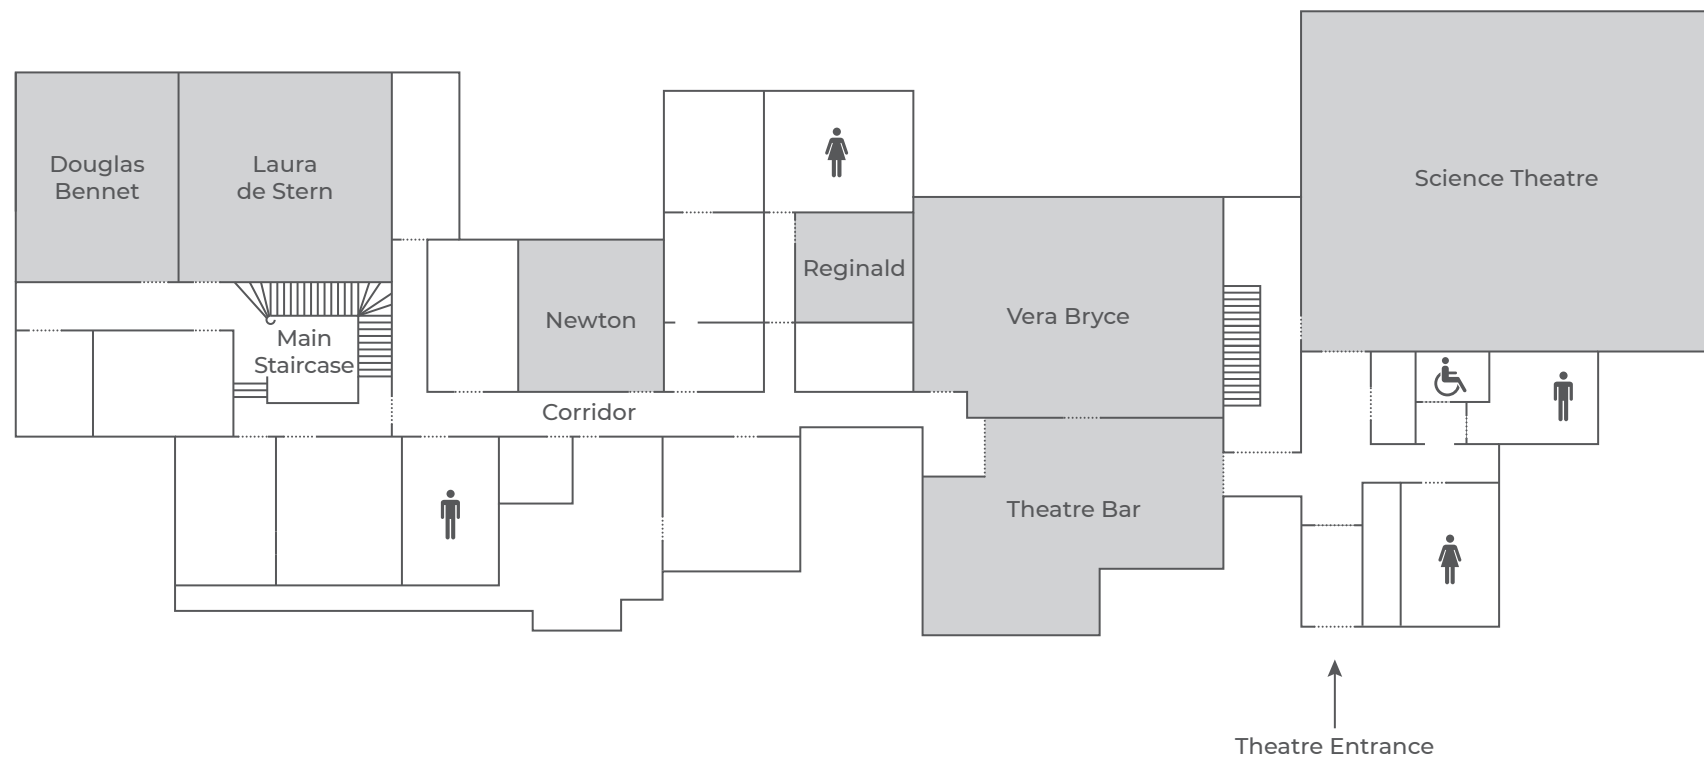

*Drawings are for illustration purposes and are not to scale, all measurements approximate

01892 552594
leisuresales@markerstudy.com
www.salomons-estate.com

Salomons Estate, Broomhill Road, Tunbridge Wells, Kent, TN3 0TG

